


PAVEMENT MARKING AND DELINEATION
FOR INTERSTATE AND CROSSROAD CLOSURE

D-704-55

Use with D-704-53
and D-704-54.

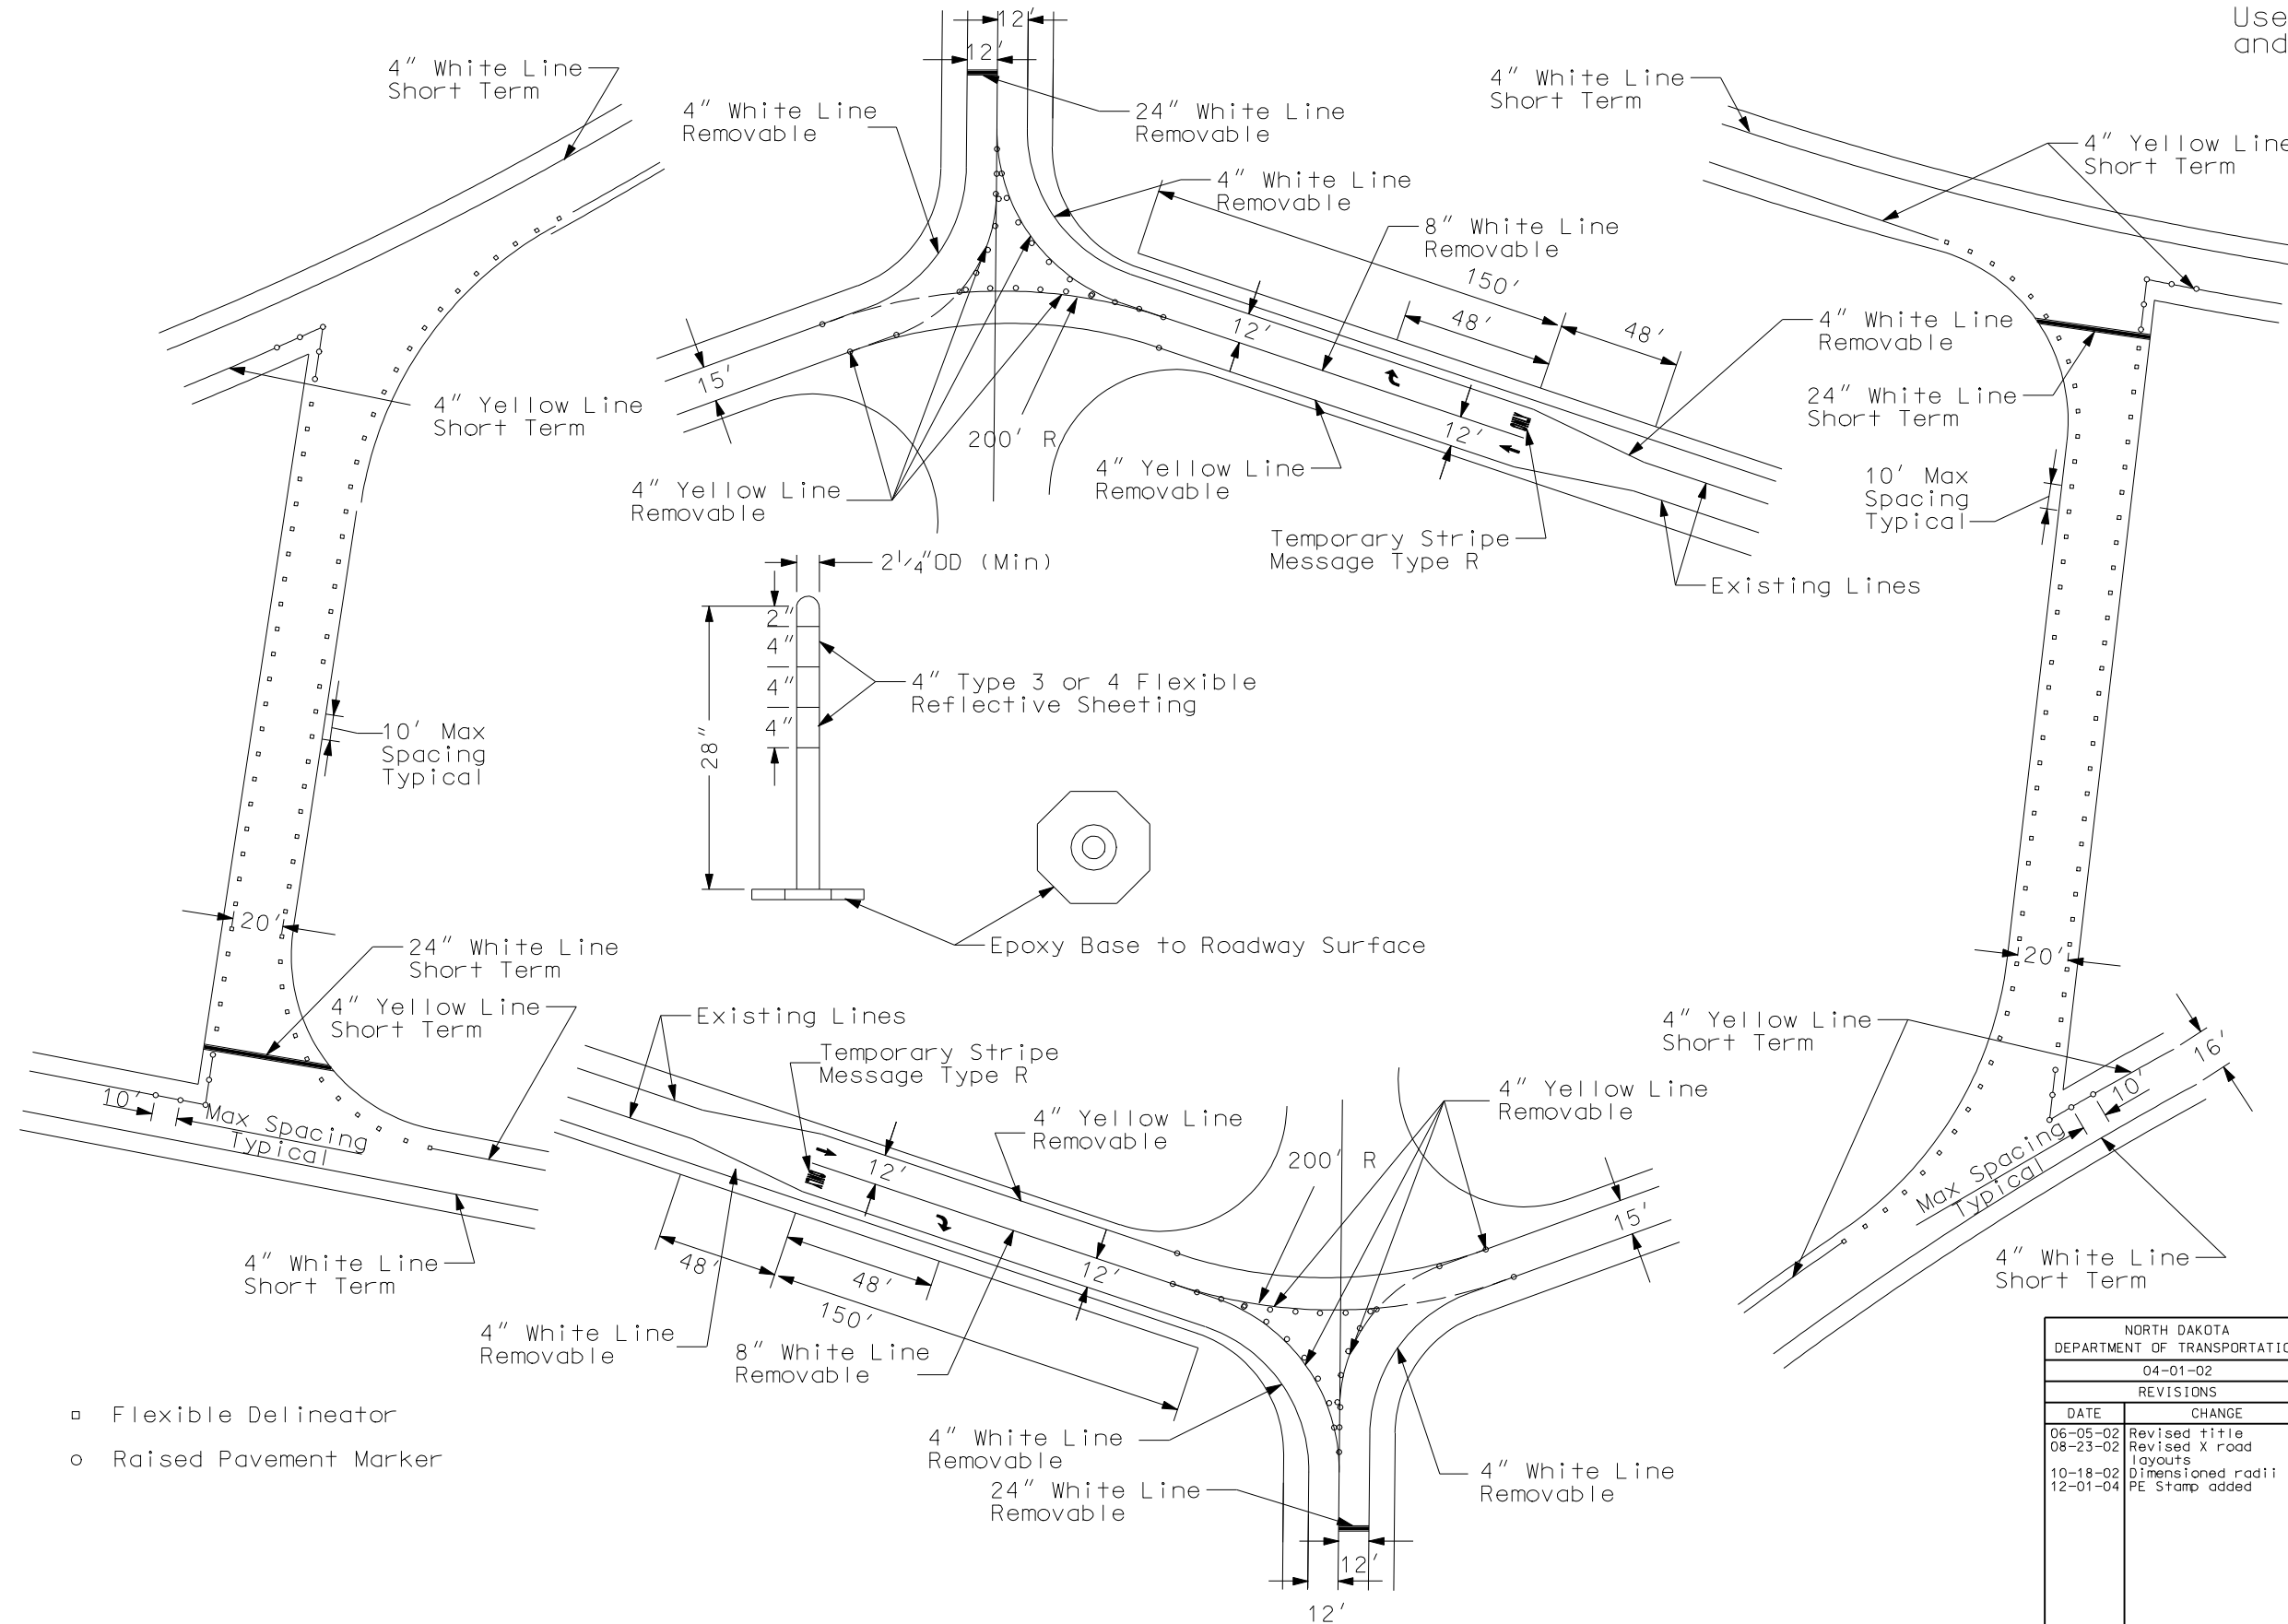

- ▣ Flexible Delineator
- Raised Pavement Marker

NORTH DAKOTA DEPARTMENT OF TRANSPORTATION	
04-01-02	
REVISIONS	
DATE	CHANGE
06-05-02	Revised title
08-23-02	Revised X road layouts
10-18-02	Dimensioned radii
12-01-04	PE Stamp added

This document was originally issued and sealed by MARK S GAYDOS, Registration Number PE-4518, on 12/01/04 and the original document is stored at the North Dakota Department of Transportation